


# WATER SYSTEM

CITY OF  
MOSCOW  
LATAH COUNTY, IDAHO


CITY ENGINEER'S OFFICE

SCALE: 1" = 600'

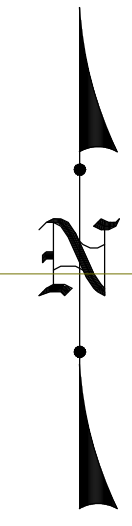

## STREET DIRECTORY


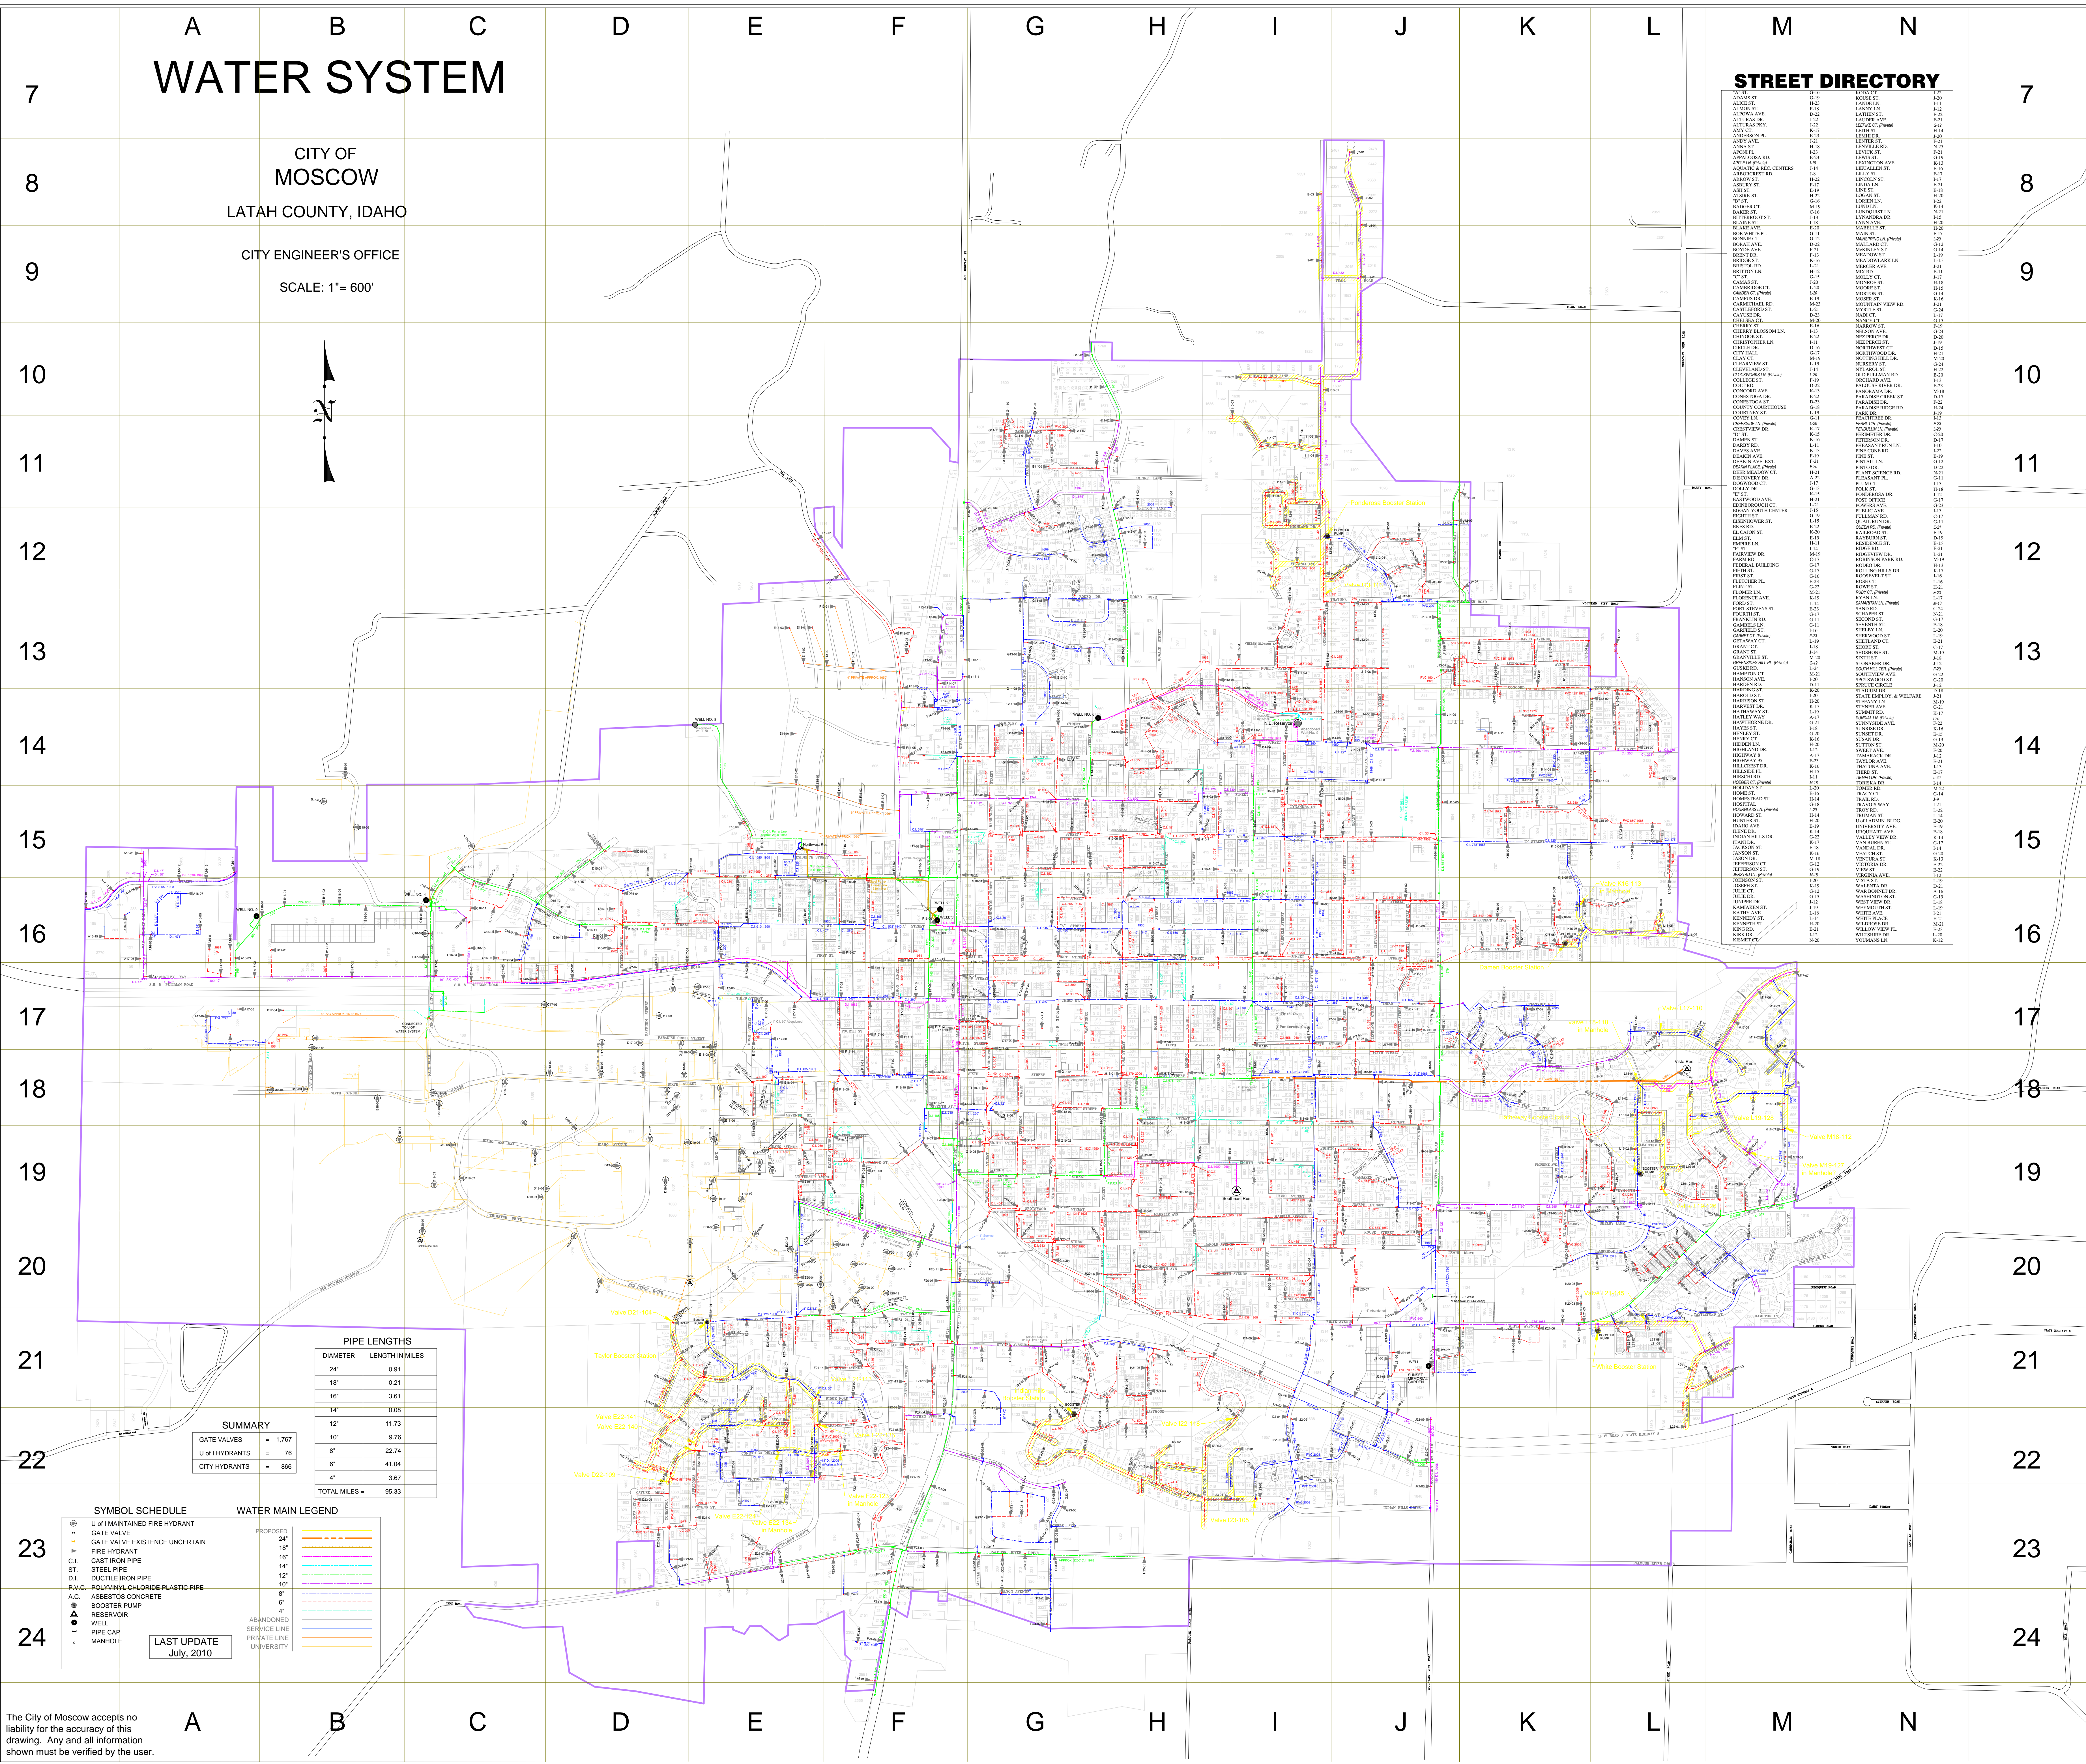

### SUMMARY

GATE VALVES	=	1,767
LIH HYDRANTS	=	76
CITY HYDRANTS	=	866

### PIPE LENGTHS

DIAMETER	LENGTH IN MILES
24"	0.91
18"	0.21
16"	3.61
14"	0.08
12"	11.73
10"	9.76
8"	22.74
6"	41.04
4"	3.67

### SYMBOL SCHEDULE

G	GATE VALVE
F	FIRE HYDRANT
C.I.	CAST IRON PIPE
ST.	STEEL PIPE
D.I.	DUCTILE IRON PIPE
P.V.C.	POLYVINYL CHLORIDE PLASTIC PIPE
A.C.	ASBESTOS CONCRETE
B	BOOSTER PUMP
R	RESERVOIR
W	WELL
PC	PIPE CAP
M	MANHOLE

### WATER MAIN LEGEND

PROPOSED	---
18"	---
16"	---
14"	---
12"	---
10"	---
8"	---
6"	---
4"	---
ABANDONED	---
SERVICE LINE	---
PRIVATE LINE	---
UNIVERSITY	---

The City of Moscow accepts no liability for the accuracy of this drawing. Any and all information shown must be verified by the user.